

AREA SCHEDULE

Level	NAME	AREA
GROUND FLOOR	LIFT	8.98 m ²
GROUND FLOOR	STAIR TWO	14.87 m ²
GROUND FLOOR	STAIR 1	14.98 m ²
LEVEL 1	BOOTH	5.56 m ²
LEVEL 1	PWD 2	7.27 m ²
LEVEL 1	LIFT	8.68 m ²
LEVEL 1	OFFICE	8.75 m ²
LEVEL 1	PWD 1	9.44 m ²
LEVEL 1	STOREROOM 1	28.64 m ²
LEVEL 1	STOREROOM 2	28.93 m ²
LEVEL 1	BAR	31.78 m ²
LEVEL 1	LADIES TOILETS	35.02 m ²
LEVEL 1	GENTS TOILETS	38.48 m ²
LEVEL 1	REAR TERRACE	39.92 m ²
LEVEL 1	ENTRY TERRACE	48.81 m ²
LEVEL 1	KITCHEN	52.49 m ²
LEVEL 1	BACK STAGE	85.03 m ²
LEVEL 1	MAIN HALL AREA	738.06 m ²
		1166.86 m²
		1205.69 m²

TOTAL GFA (AS DEFINED) - 1069.45

- These designs and plans are the copyright of AGILE BUILDESIGN AND PROJMAN PTY LTD (ABDPM), and cannot be reproduced without written permission.
- Verify all dimensions on site prior to the commencement of work.
- Do not scale off these drawings.
- Report discrepancies to the ABDPM before carrying out work.

DOCUMENT STATUS & REVIEW

Issue	Date	Milestone	Check

AMENDMENTS

No.	Date	Description	Author
A	14 Jan 18	Revised Hall Design	SD
B	02 Jul 19	Revised Hall Design	SD
C	11 Mar 20	Revised to address comments dated 01/03/20	SD

PROJECT

TEMPLE COMPLEX - BRACKEN RIDGE COMMUNITY HALL

CLIENT

HINDU SOCIETY OF QLD. INC



Agile Buildesign and Projman
QBSA Lic No 1272865

7 Colonial Court, Little Mountain
Caloundra, Qld 4551
Phone: 07 5499 6881
Mob: 0401582214
Email: agilebd.pm@gmail.com

DRAWING TITLE


GROUND FLOOR PLAN


drawn	check	date	scale
SD	SD	27/06/16	1 : 100 @ A1
job no.	drwg no.	issue	
16-101	P-0200	C	

DEVELOPMENT APPROVAL

1 GROUND FLOOR PLAN

SCALE: 1 : 100

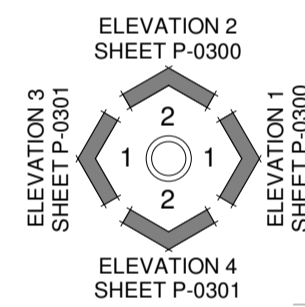

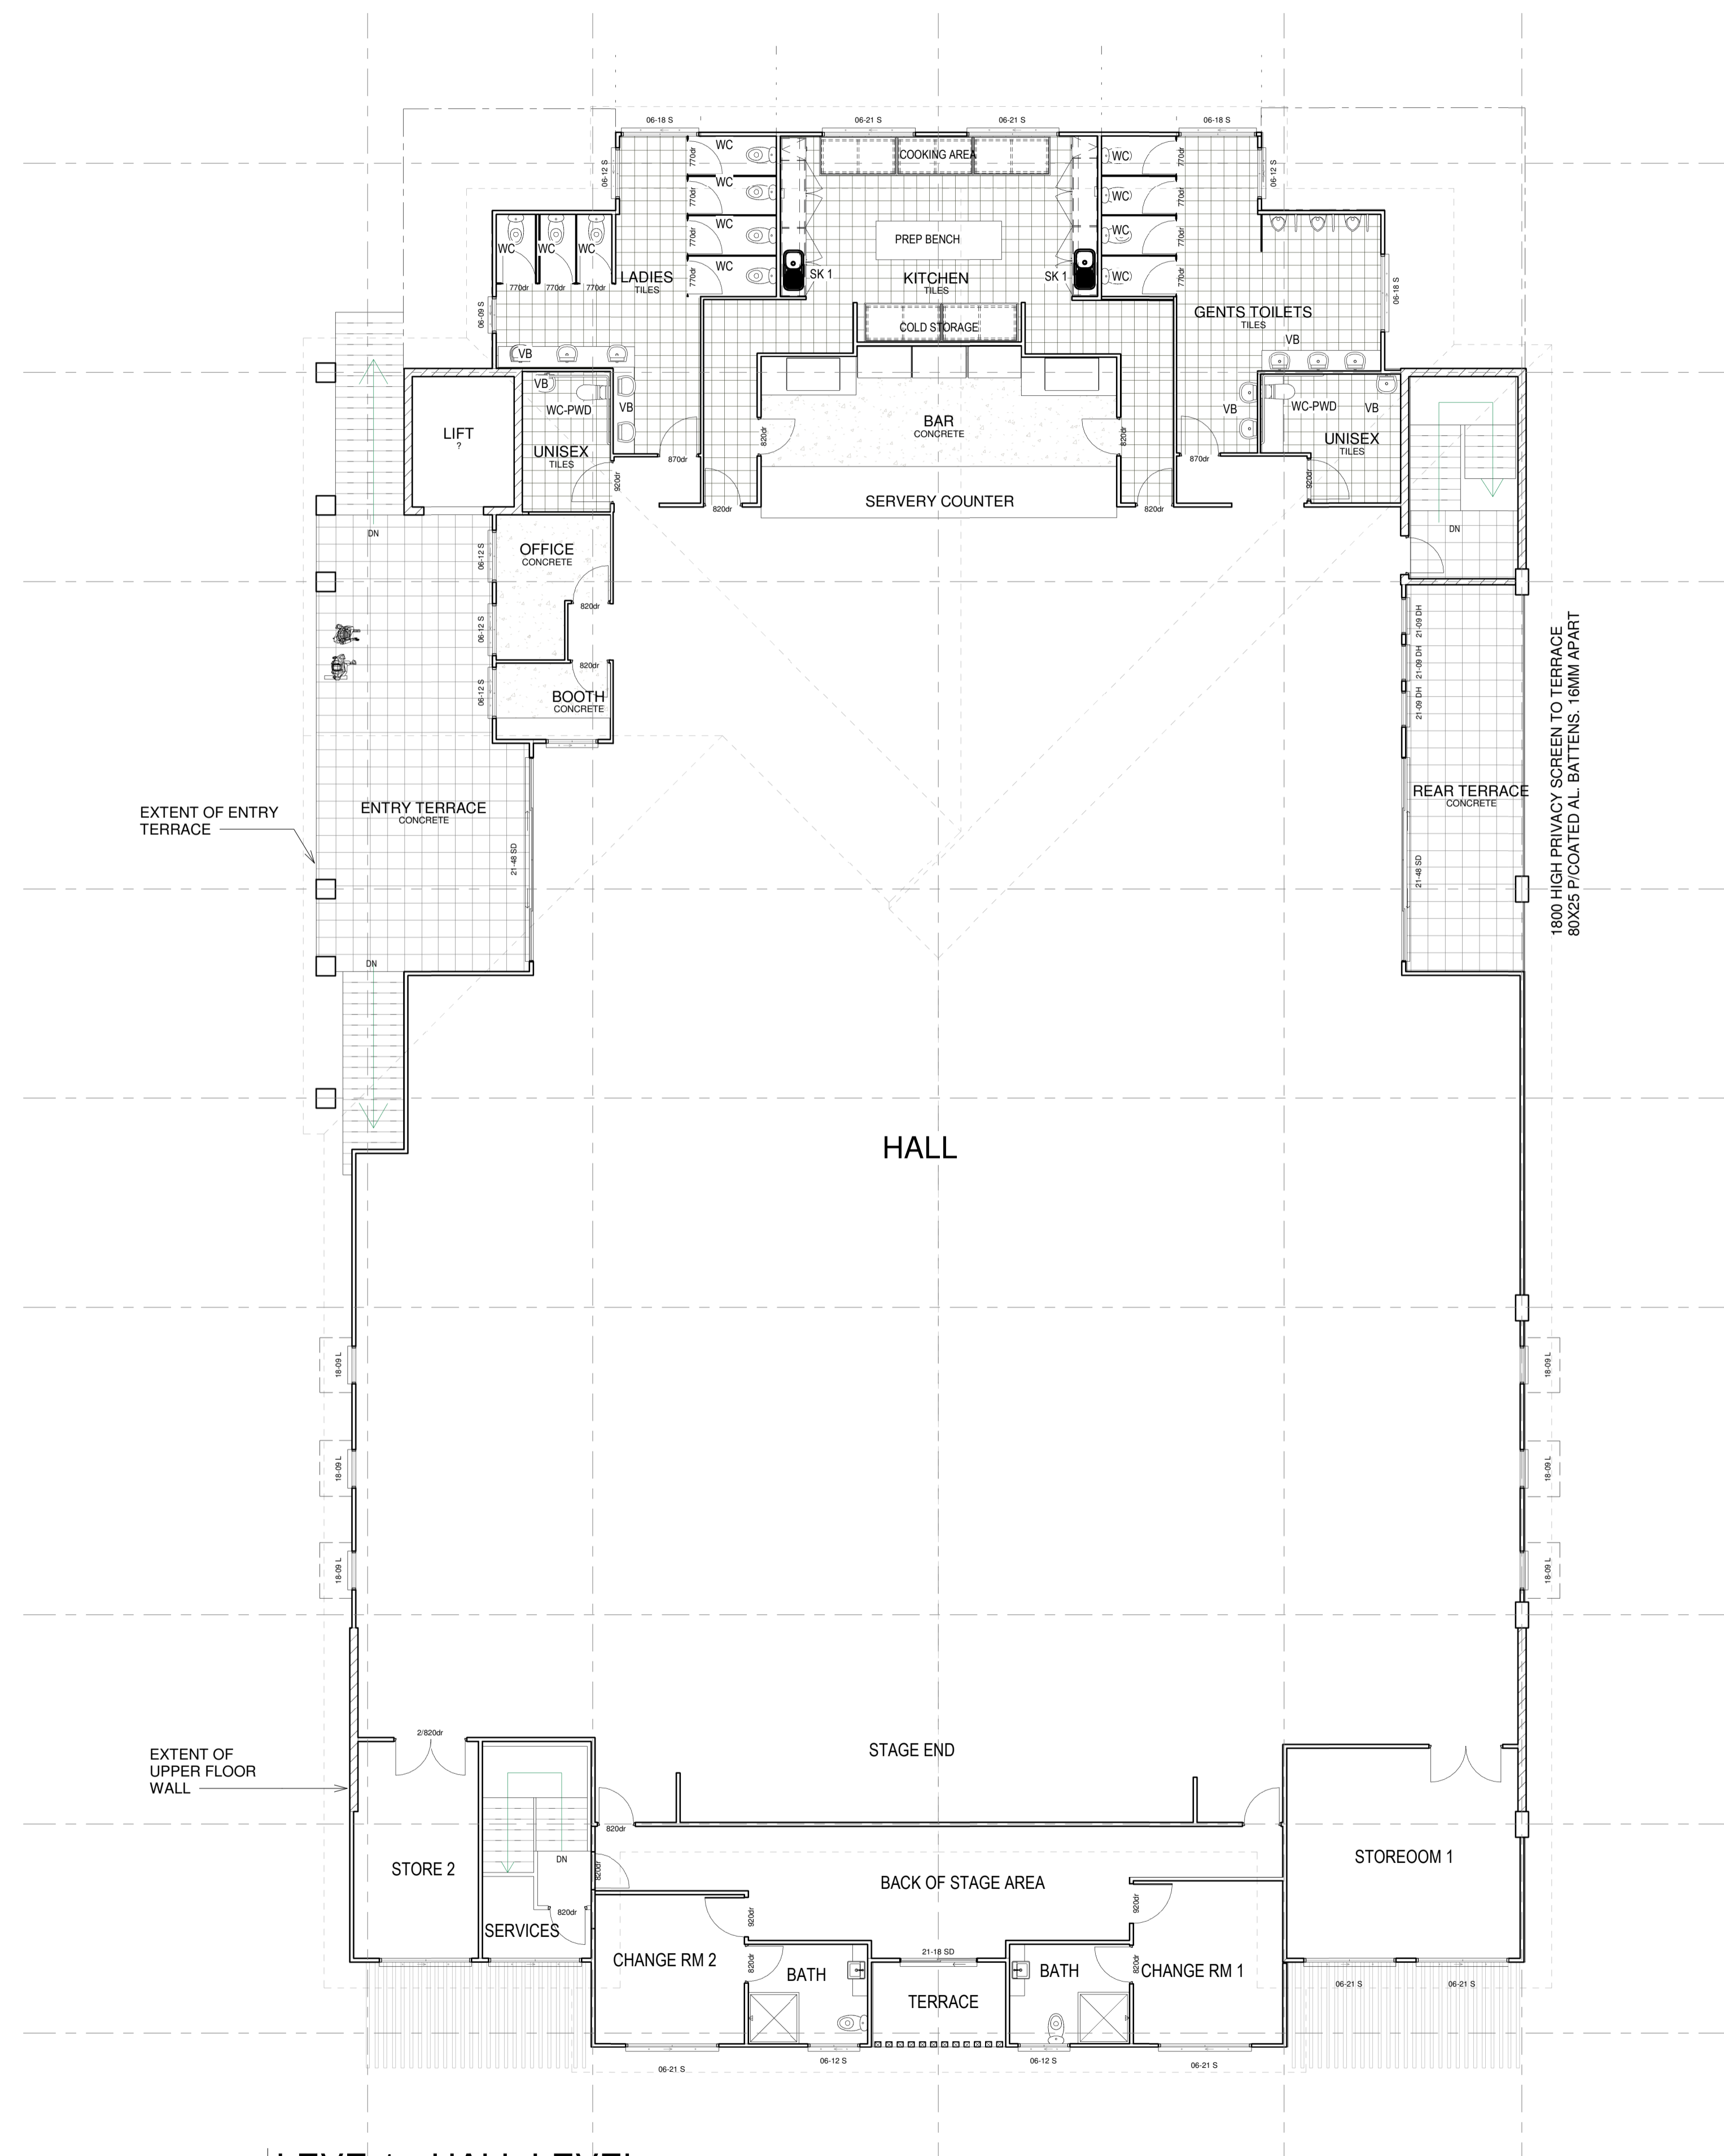

1 | LEVEL 1 - HALL LEVEL
SCALE: 1 : 100

ABREVIATION	DESCRIPTION
AXN-90	SCYON AXON PANEL PAINT FINISH ON 90MM FRAME
BLK-NF	COMMON BLOCKWORK - NATURAL FINISH
BS-T	BATTEN SCREEN - 46 x 46 HMD BATTENS @ 50mm SPACING
COL	COLUMN - SHS - REFER STRUCTURAL
COL-S	COLUMN - SHS 120X120
CONC-CL	CONCRETE COLUMN
EL-90	EASYLAP PANEL PAINT FINISH ON 90MM FRAME
MRS	COLORBOND METAL ROOF SHEETING AS SPECIFIED
MTX-90	SCYON MATRIX PANEL PAINT FINISH ON 90MM FRAME
SCN	
SK 1	SINK 1.5
VB	VANITY BASIN AS SPEC
WC	WATER SAVER PAN AND GISTER AS SPECIFIED
WC-PWD	TOILET - PERSON WITH DISABILITIES CW MAINS FLUSH VALVE

AREA SCHEDULE

Level	NAME	AREA
GROUND FLOOR	LIFT	8.98 m ²
GROUND FLOOR	STAIR TWO	14.87 m ²
GROUND FLOOR	STAIR 1	14.98 m ²
		38.83 m ²
LEVEL 1	BOOTH	5.56 m ²
LEVEL 1	PWD 2	7.27 m ²
LEVEL 1	LIFT	8.68 m ²
LEVEL 1	OFFICE	8.75 m ²
LEVEL 1	PWD 1	9.44 m ²
LEVEL 1	STOREROOM 1	28.64 m ²
LEVEL 1	STOREROOM 2	28.93 m ²
LEVEL 1	BAR	31.78 m ²
LEVEL 1	LADIES TOILETS	35.02 m ²
LEVEL 1	GENTS TOILETS	38.48 m ²
LEVEL 1	REAR TERRACE	39.92 m ²
LEVEL 1	ENTRY TERRACE	48.81 m ²
LEVEL 1	KITCHEN	52.49 m ²
LEVEL 1	BACK STAGE	85.03 m ²
LEVEL 1	MAIN HALL AREA	738.06 m ²
		1166.86 m ²
		1205.69 m ²

TOTAL GFA (AS DEFINED) - 1069.45

- These designs and plans are the copyright of AGILE BUILDESIGN AND PROJMAN PTY LTD (ABDPM), and cannot be reproduced without written permission.
- Verify all dimensions on site prior to the commencement of work.
- Do not scale off these drawings.
- Report discrepancies to the ABDPM before carrying out work.

DOCUMENT STATUS & REVIEW			
Issue	Date	Milestone	Check
AMENDMENTS			
Issue	Date	Description	Author
A	14 Jun 18	Revised Hall Design	SD
B	02 Jul 18	Revised Hall Design	SD
C	11 Nov 18	Revised to address comments dated 01/05/18	SD

PROJECT
TEMPLE COMPLEX - BRACKEN RIDGE COMMUNITY HALL

CLIENT
HINDU SOCIETY OF QLD. INC



Agile Builddesign and Projman
QBSA Lic No 1272865

7 Colonial Court, Little Mountain
Caloundra, Qld 4551
Phone: 07 5499 6881
Mob: 0401582214
Email: agilebd.pm@gmail.com

DRAWING TITLE
LEVEL 1 - FLOOR PLAN


drawn	check	date	scale
SD	SD	27/06/16	1 : 100 @ A1
job no.	drwg no.	issue	
16-101	P-0201	C	

DEVELOPMENT APPROVAL

- These designs and plans are the copyright of AGILE BUILDESIGN AND PROJMAN PTY LTD (ABDPM). and cannot be reproduced without written permission.
- Verify all dimensions on site prior to the commencement of work.
- Do not scale off these drawings.
- Report discrepancies to the ABDPM before carrying out work.

DOCUMENT STATUS & REVIEW			
Issue	Date	Milestone	Check

AMENDMENTS			
Issue	Date	Description	Author
A	14 Jun 18	Revised final design	SD
B	02 Jul 18	Revised final design	SD
C	13 Nov 18	Revised to address comments dated 01/05/18	SD

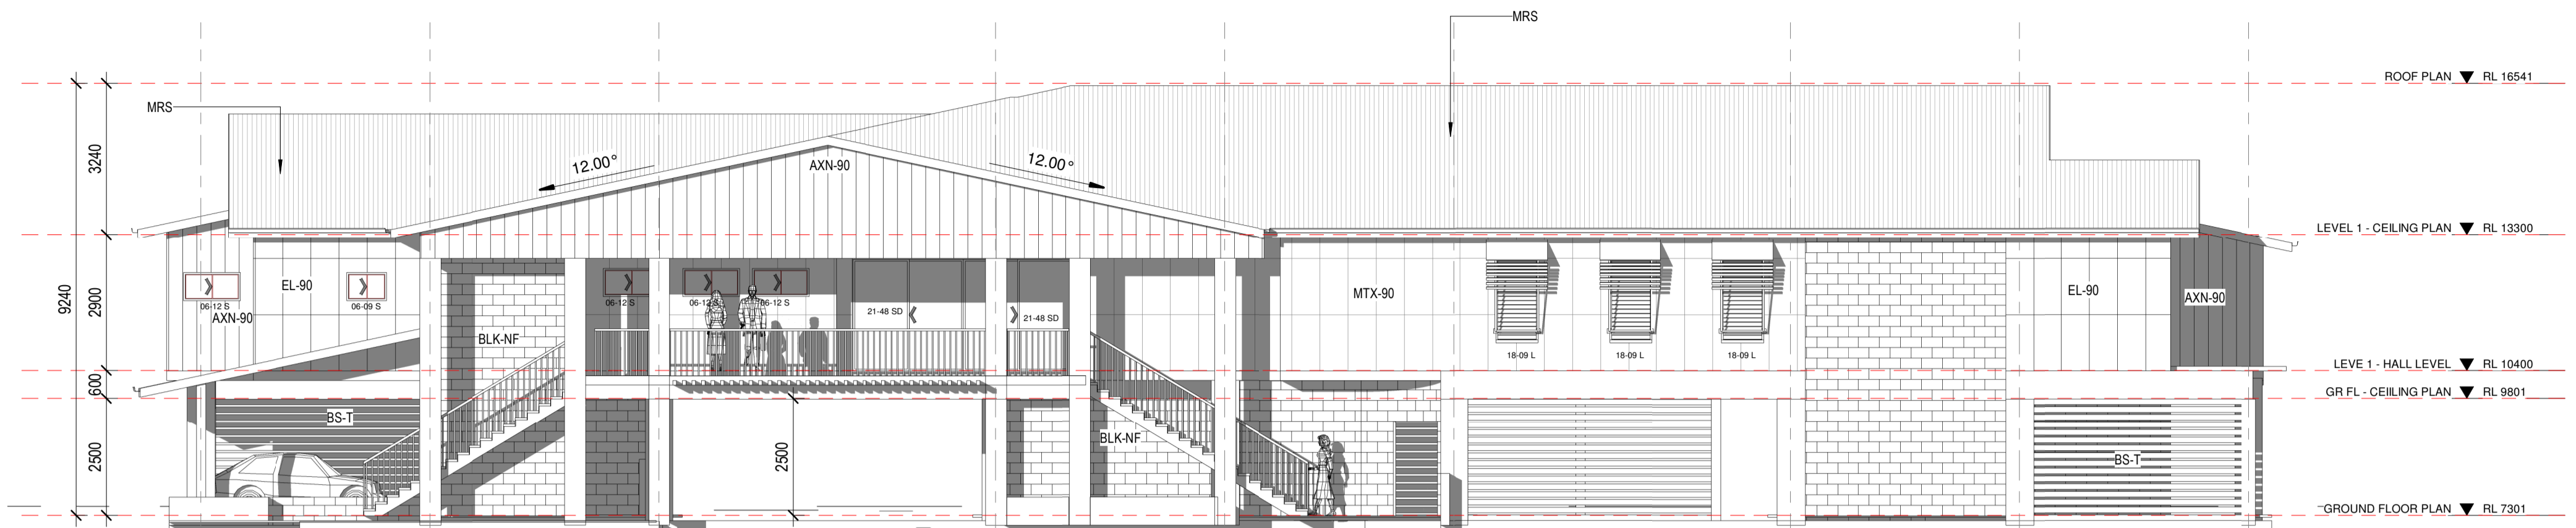

1 | ELEVATION 1
SCALE: 1 : 100

LEGEND	
ABBREVIATION	DESCRIPTION
AXN-90	SCYON AXON PANEL PAINT FINISH ON 90MM FRAME
BLK-NF	COMMON BLOCKWORK - NATURAL FINISH
BS-T	BATTEN SCREEN - 48 x 48 HWD BATTENS @ 50mm SPACING
COL	COLUMN - SHS - REFER STRUCTURAL
COL-S	COLUMN - SHS 120X120
CONC-CL	CONCRETE COLUMN
EL-90	EASYLAP PANEL PAINT FINISH ON 90MM FRAME
MRS	COLORBOND METAL ROOF SHEETING AS SPECIFIED
MTX-90	SCYON MATRIX PANEL PAINT FINISH ON 90MM FRAME
SCN	
SK 1	SINK 1 S
VB	WANTY BASIN AS SPEC
WC	WATER SAVER PAN AND CISTER AS SPECIFIED
WC-PWD	TOILET - PERSON WITH DISABILITIES CW MAINS FLUSH VALVE


PROJECT
**TEMPLE COMPLEX -
BRACKEN RIDGE
COMMUNITY HALL**

CLIENT
**HINDU SOCIETY OF
QLD. INC**



Agile Buildesign and Projman
QBSA Lic No 1272865

7 Colonial Court, Little Mountain
Caloundra, Qld 4551
Phone: 07 5499 6881
Mob: 0401582214
Email: agilebd.pm@gmail.com

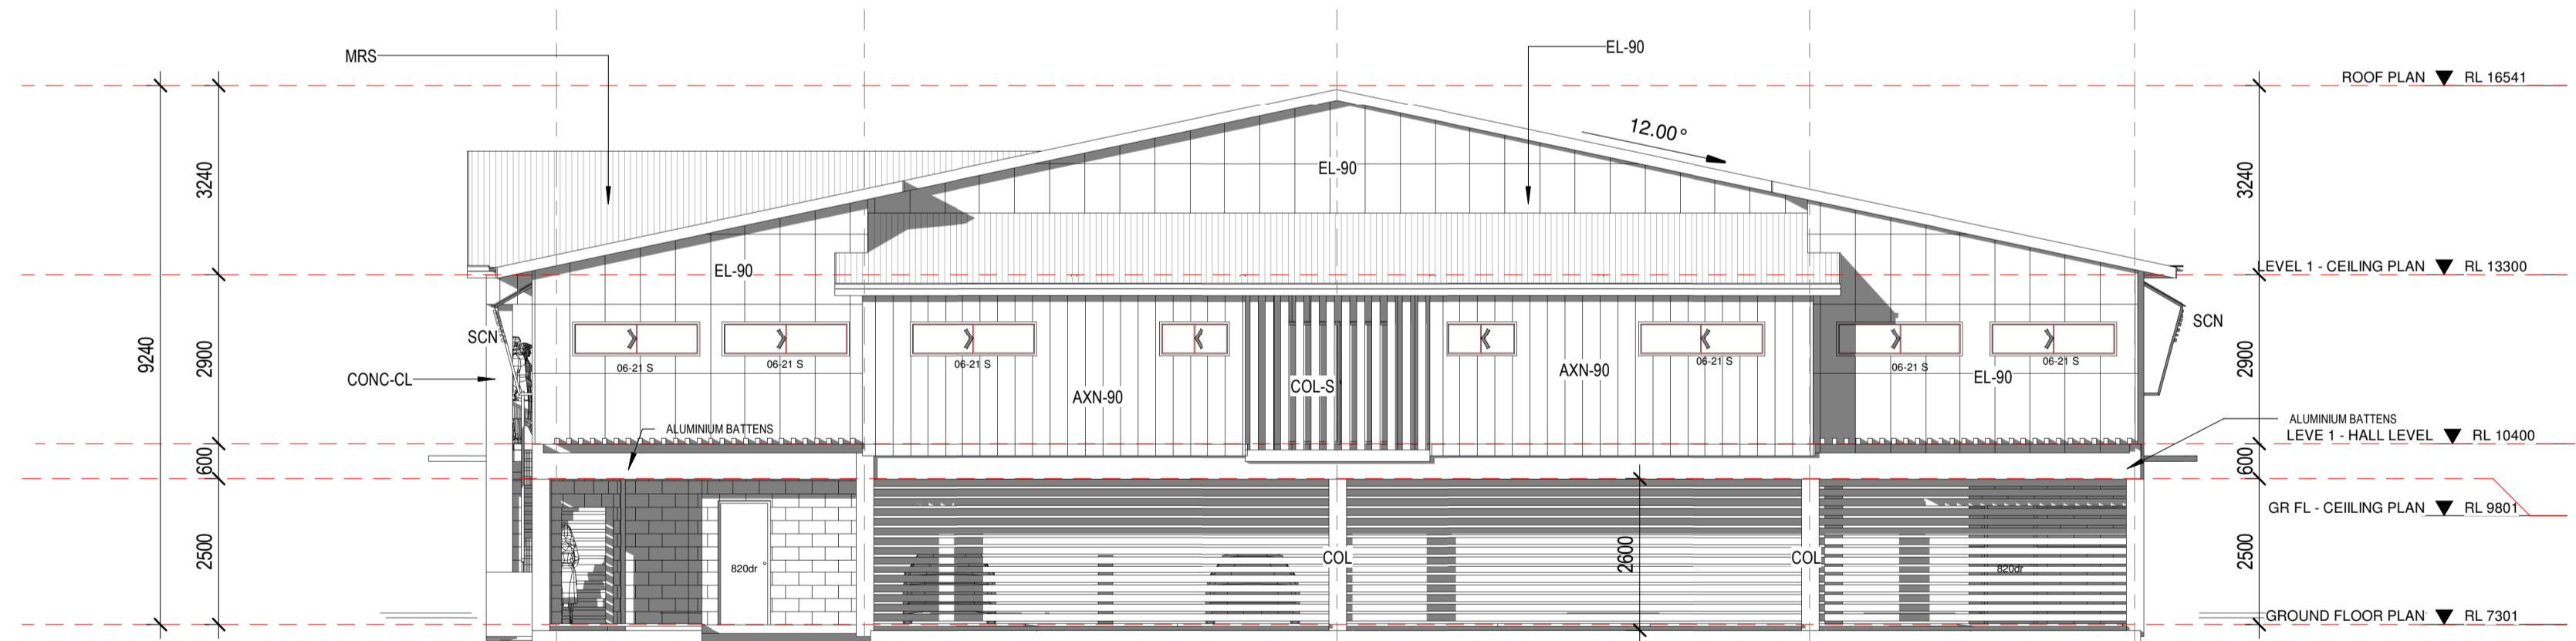


2 | ELEVATION 2
SCALE: 1 : 100


DRAWING TITLE
ELEVATIONS

drawn	check	date	scale
SD	SD	27/06/16	1 : 100 @ A1
job no.	drwg no.	issue	
16-101	P-0300	C	

DEVELOPMENT APPROVAL

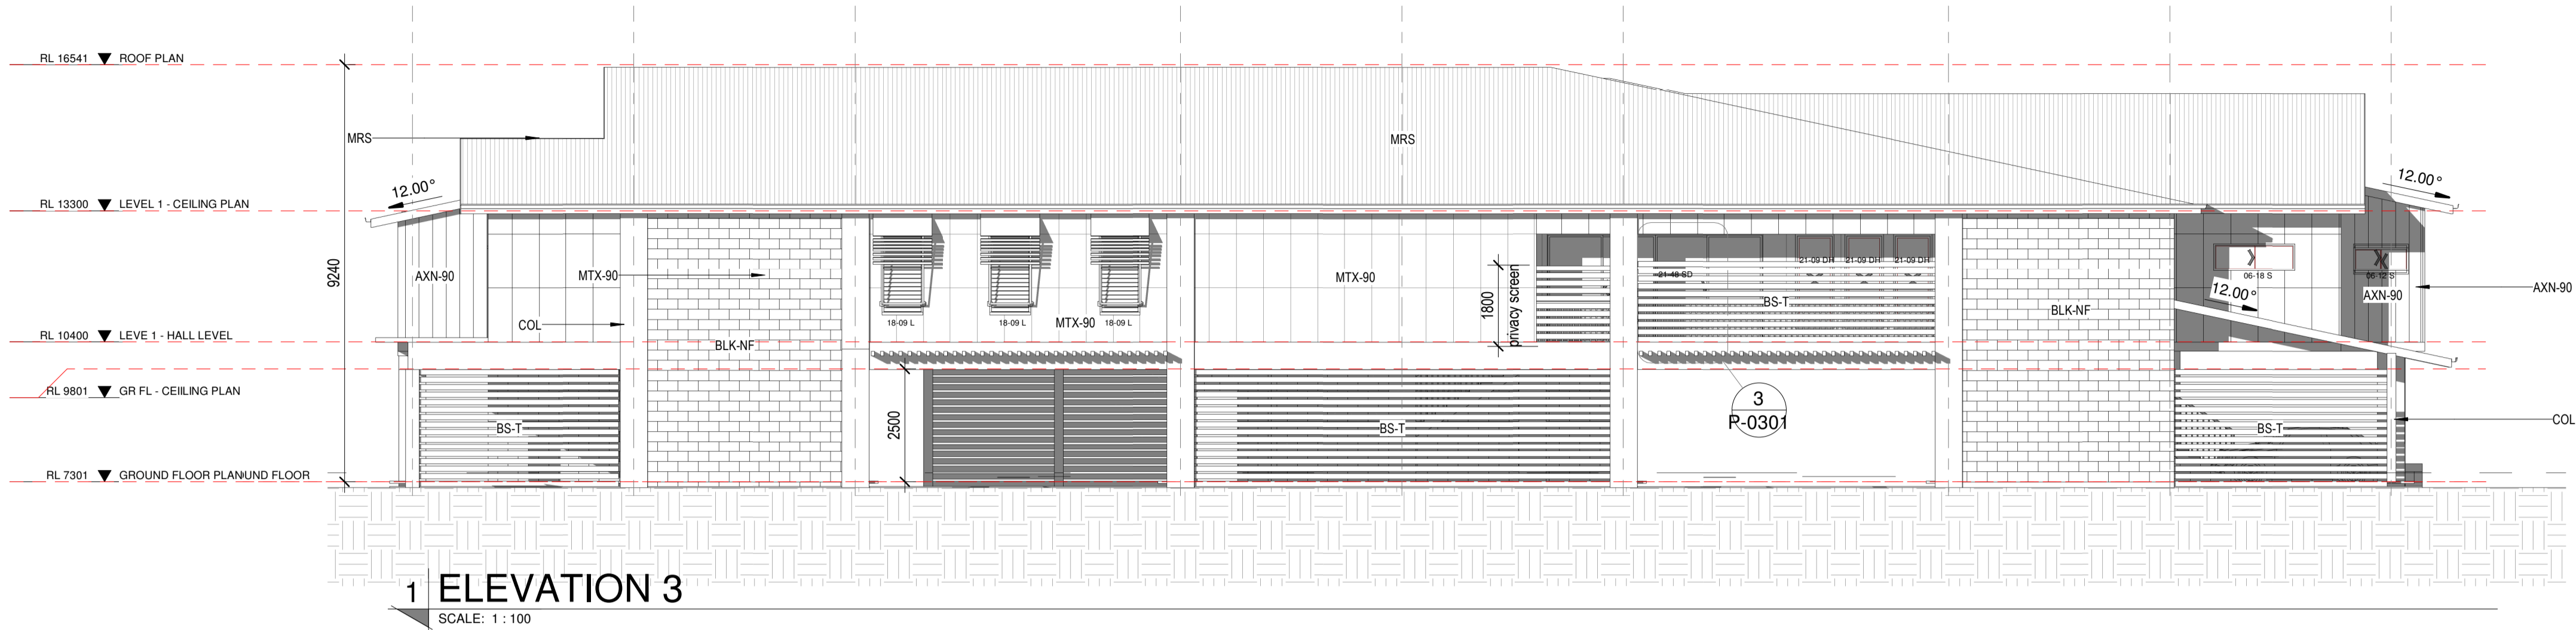


1 ELEVATION 3
SCALE: 1 : 100

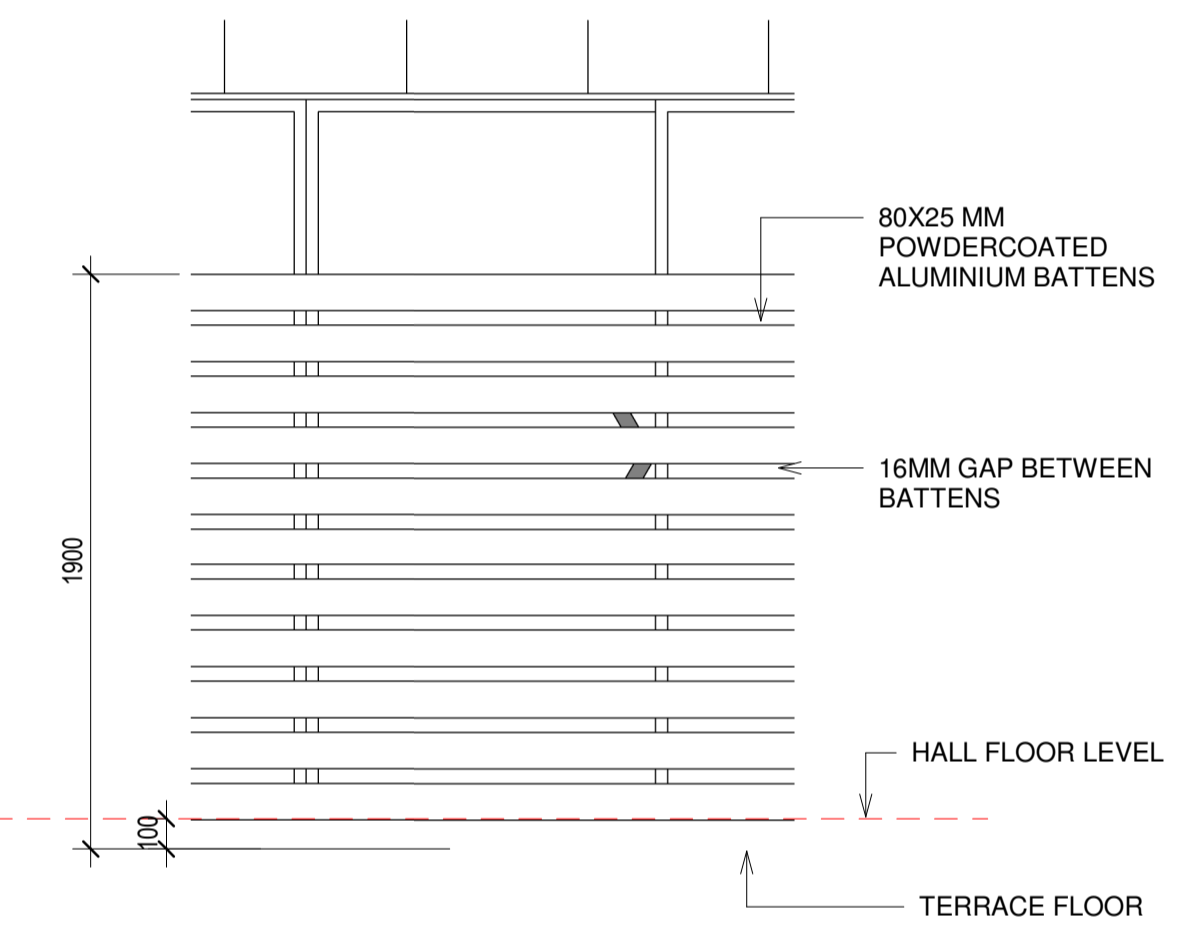

3 PRIVACY SCREEN DETAIL
SCALE: 1 : 25

LEGEND	
ABBREVIATION	DESCRIPTION
AXN-90	SCYON AXON PANEL PAINT FINISH ON 90MM FRAME
BLK-NF	COMMON BLOCKWORK - NATURAL FINISH
BS-T	BATTEN SCREEN - 48 x 48 HWD BATTENS @ 50mm SPACING
COL	COLUMN - SHS - REFER STRUCTURAL
COL-S	COLUMN - SHS 120X120
CONC-CL	CONCRETE COLUMN
EL-90	EASYLAP PANEL PAINT FINISH ON 90MM FRAME
MRS	COLORBOND METAL ROOF SHEETING AS SPECIFIED
MTX-90	SCYON MATRIX PANEL-PAINT FINISH ON 90MM FRAME
SCN	
SK 1	SKIN 1.5
VB	VANITY BASIN AS SPEC
WC	WATER SAVER PAN AND CISTER AS SPECIFIED
WC-PWD	TOILET - PERSON WITH DISABILITIES CW MAINS FLUSH VALVE

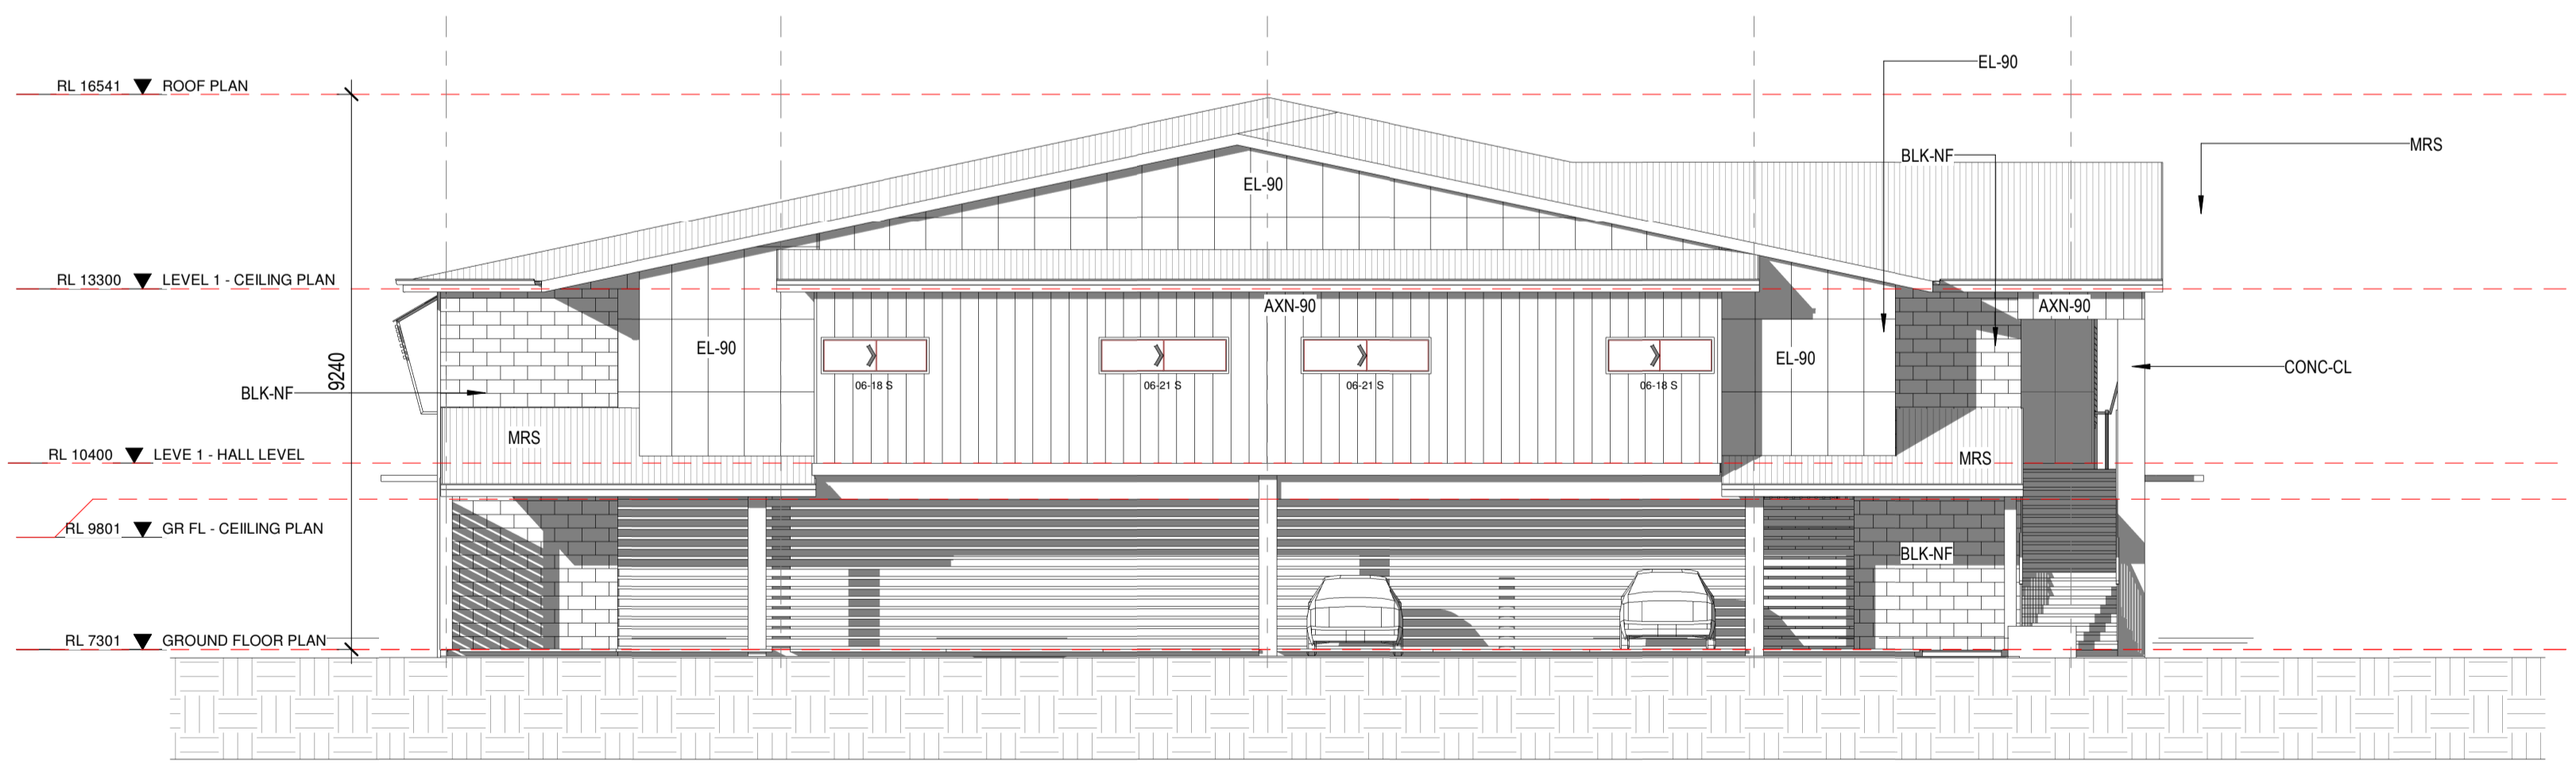

2 ELEVATION 4
SCALE: 1 : 100

- These designs and plans are the copyright of AGILE BUILDESIGN AND PROJMAN PTY LTD (ABDPM), and cannot be reproduced without written permission.
- Verify all dimensions on site prior to the commencement of work.
- Do not scale off these drawings.
- Report discrepancies to the ABDPM before carrying out work.

DOCUMENT STATUS & REVIEW			
Issue	Date	Milestone	Check

AMENDMENTS			
Issue	Date	Description	Author
A	14 Jun 16	Revised Mat Design	SD
B	02 Jul 16	Revised Mat Design	SD
C	11 Mar 16	Revised to address comments dated 01/05/16	SD

PROJECT
**TEMPLE COMPLEX -
BRACKEN RIDGE
COMMUNITY HALL**

CLIENT
**HINDU SOCIETY OF
QLD. INC**



Agile Buildesign and Projman
QBSA Lic No 1272865
7 Colonial Court, Little Mountain
Caloundra, Qld 4551
Phone: 07 5499 6881
Mob: 0401582214
Email: agilebd.pm@gmail.com

DRAWING TITLE
ELEVATIONS

drawn	check	date	scale
SD	SD	27/06/16	As indicated @ A1
job no.	drwg no.	issue	
16-101	P-0301	C	


DEVELOPMENT APPROVAL



1 Hall - view 1
SCALE:



2 Hall - View 2
SCALE:

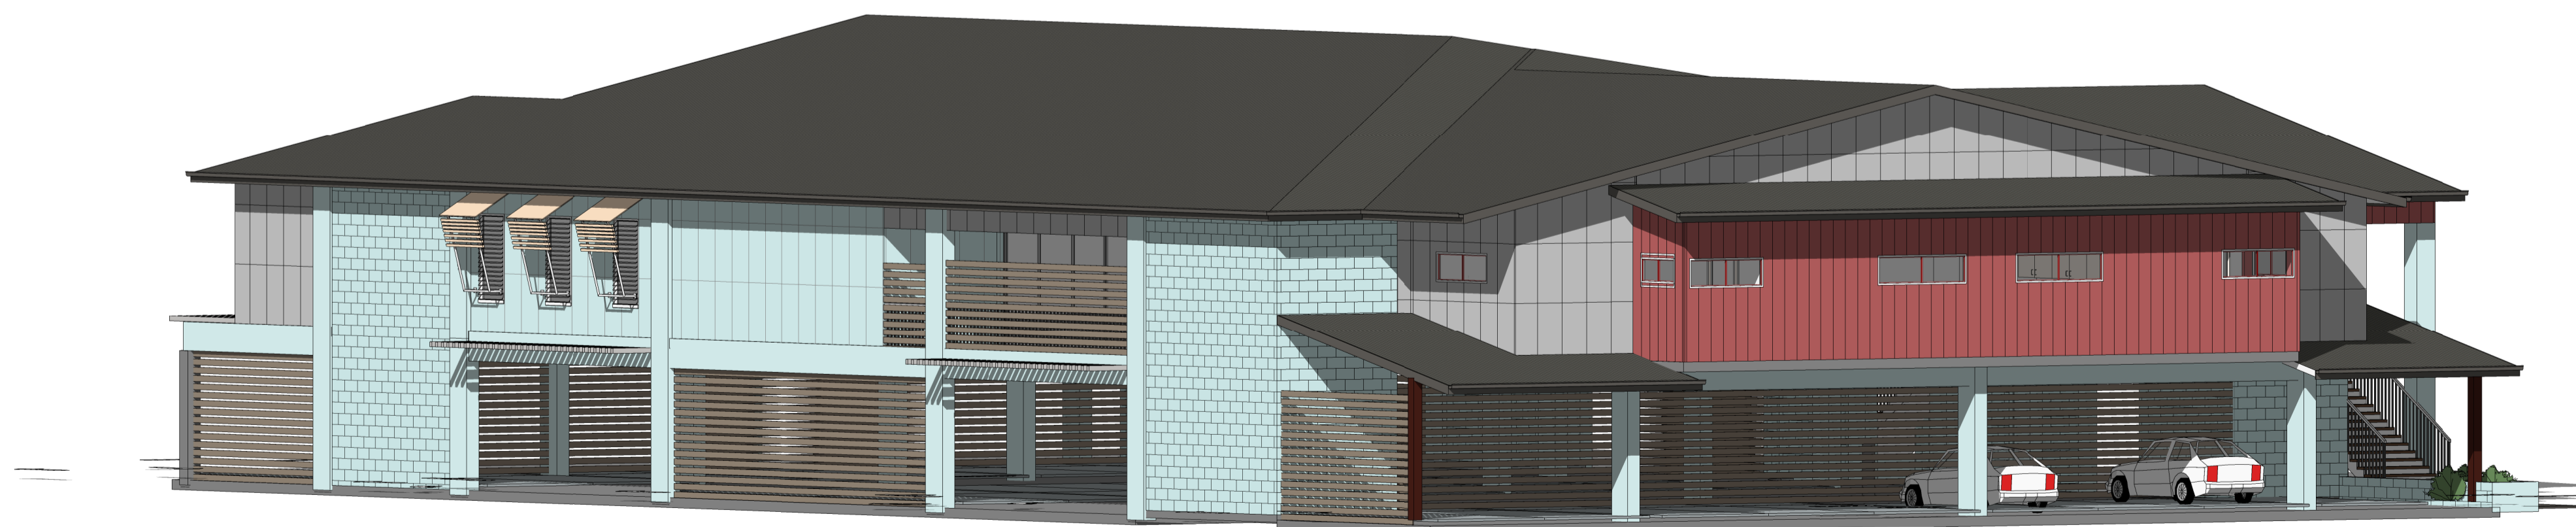

3 Hall - View 3
SCALE:

- These designs and plans are the copyright of AGILE BUILDESIGN AND PROJMAN PTY LTD (ABDPM), and cannot be reproduced without written permission.
- Verify all dimensions on site prior to the commencement of work.
- Do not scale off these drawings.
- Report discrepancies to the ABDPM before carrying out work.

DOCUMENT STATUS & REVIEW			
Issue	Date	Milestone	Check

AMENDMENTS			
No	Date	Description	Author
A	14 Jan 16	Revised Hall Design	SD
B	02 Jun 16	Revised Hall Design	SD
C	11 Mar 18	Revised to address comments dated 01/03/18	SD

PROJECT
**TEMPLE COMPLEX -
BRACKEN RIDGE
COMMUNITY HALL**

CLIENT
**HINDU SOCIETY OF
QLD. INC**

Agile Buildesign and Projman
QBSA Lic No 1272865

7 Colonial Court, Little Mountain
Caloundra, Qld 4551
Phone: 07 5499 6881
Mob: 0401582214
Email: agilebd.pm@gmail.com

DRAWING TITLE
PERSPECTIVES

DEVELOPMENT APPROVAL

drawn	check	date	scale
SD	SD	27/06/16	@ A1
job no.	drwg no.	issue	
16-101	P-0500	C	

25-Mar-2017 3:42:29 PM