

| | | DRA | WING REGISTER | |
|--------|--------------|-------|-------------------------------|-----------|
| NO | DRAWING NAME | ISSUE | LATEST REVISION DESCRIPTION | DATE |
| P-000 | COVER SHEET | G | Revised to New Comittee Needs | 27 May 20 |
| P-0200 | FLOOR PLANS | G | Revised to New Comittee Needs | 27 May 20 |
| P-0201 | ELEVATIONS | G | Revised to New Comittee Needs | 27 May 20 |
| P-0202 | ROOF PLAN | G | Revised to New Comittee Needs | 27 May 20 |
| P-0203 | PERSPECTIVES | G | Revised to New Comittee Needs | 27 May 20 |

- These designs and plans are the copyright of AGILE BUILDESIGN and PROJMAN Pty Ltd and cannot be reproduced without written permission.
- Verify all dimensions on site prior to the commencement of work.
- Do not scale off these drawings.
- Report discrepancies to AGILE BUILDESIGN and PROJMAN Pty Ltd

before carrying out work.

| ssue | Date | Milestone | Chec |
|-----------------------|---|--|----------------------------|
| | | | |
| | | | |
| | | | |
| | | | |
| | | | _ |
| | | | |
| | | | |
| | | | |
| | | | |
| - | | | _ |
| | | | |
| | | | |
| | | | |
| | | | |
| | | | |
| | | | |
| MEN | IDME | NITE . | |
| | NDME | | |
| Issue | NDME! | Description | Autho SD |
| | | Description Design approved by Committee 2016 | Autho SD SD |
PROJECT

PLACE OF WORSHIP COMPLEX FLOOR PLAN

CLIEN

HINDU SOCIETY OF QLD. INC



Agile Buildesign and Projman


QBSA Lic No 1272865

7 Colonial Court, Little Mountain Caloundra,Qld 4551 Phone: 07 5499 6881 Mob: 0401582214 Email: agilebd.pm@gmail.com

DRAWING TITLE

COVER SHEET

| rawn | check | date | scale |
|--------|-------|----------|-------|
| SD | SD | 11/18/11 | @ A1 |
| ob no. | dr | wg no. | issue |
| | | | |

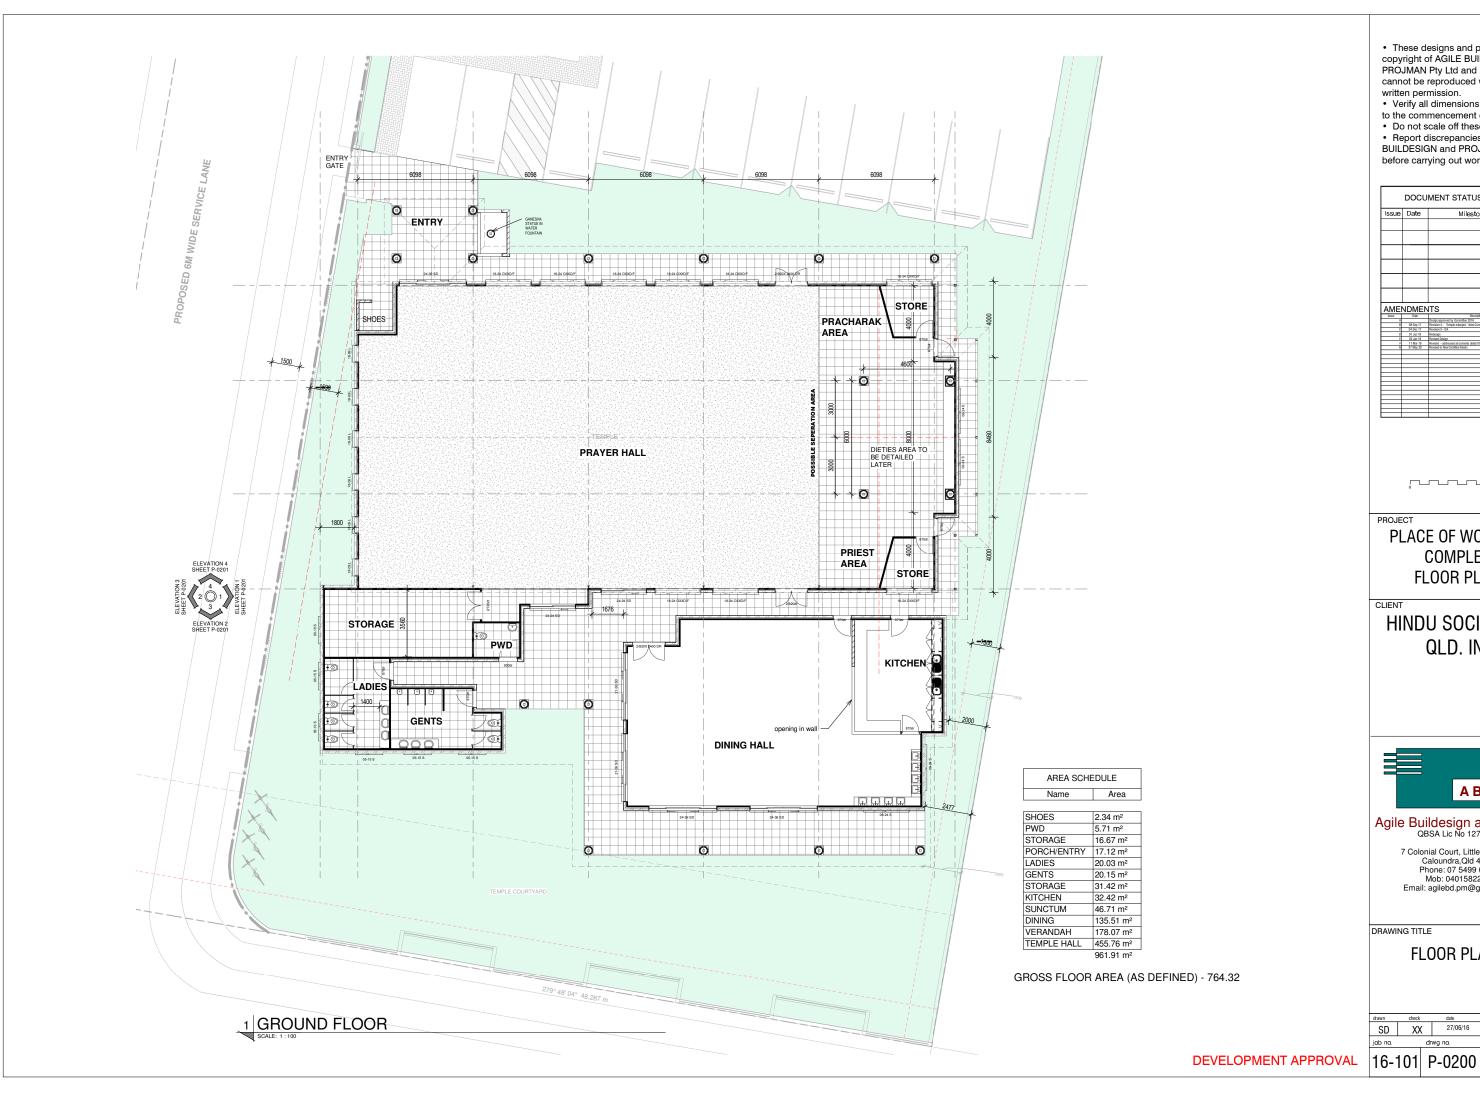

- These designs and plans are the copyright of AGILE BUILDESIGN and PROJMAN Pty Ltd and cannot be reproduced without written permission.
- Verify all dimensions on site prior
- to the commencement of work. · Do not scale off these drawings.
- Report discrepancies to AGILE BUILDESIGN and PROJMAN Pty Ltd before carrying out work.

| | DOCL | IMENT STATUS & REVIEW | |
|----------|-----------|---|--------|
| Issue | Date | Milestone | Check |
| | | | |
| | | | |
| | | | |
| | | | |
| | | | |
| | | | |
| | | | |
| | | | |
| | | | |
| AME | NDME | NTS | |
| Issue | Date | Description | Author |
| A | | Design approved by Committee 2016 | SD |
| 8 | 08 Sep 17 | Revision 4 - Temple enlarged - New Committee 2017 | SD |
| C | 04 Dac 17 | Revision 5 - DA | SD |
| D | 01 Jun 18 | Redesign | SD |
| E | 02 Jan 19 | Revised Design | SD |
| F | 11 Mar 19 | Revised - addressed all coments dated 01/02/19 | SD |
| G | 27 May 20 | Revised to New Comittee Needs | |
| | | 1 | _ |
| \vdash | | 1 | _ |
| - | | | + |
| 1 | | 1 | + |
| \vdash | | 1 | _ |
| | | | 1 |
| | | | 1 |
| | | | 1 |
| | | | 1 |
| | | | |
| | | | |
| | | | |
| | | | |
| | | | |

PROJECT

PLACE OF WORSHIP COMPLEX FLOOR PLAN

HINDU SOCIETY OF QLD. INC




Agile Buildesign and Projman QBSA Lic No 1272865

7 Colonial Court, Little Mountain Caloundra,Qld 4551 Phone: 07 5499 6881 Mob: 0401582214 Email: agilebd.pm@gmail.com

DRAWING TITLE

FLOOR PLANS

| drawn | check | date | scale |
|---------|-------|----------|--------------|
| SD | XX | 27/06/16 | 1 : 100 @ A1 |
| job no. | dr | wg no. | issue |
| | | | |

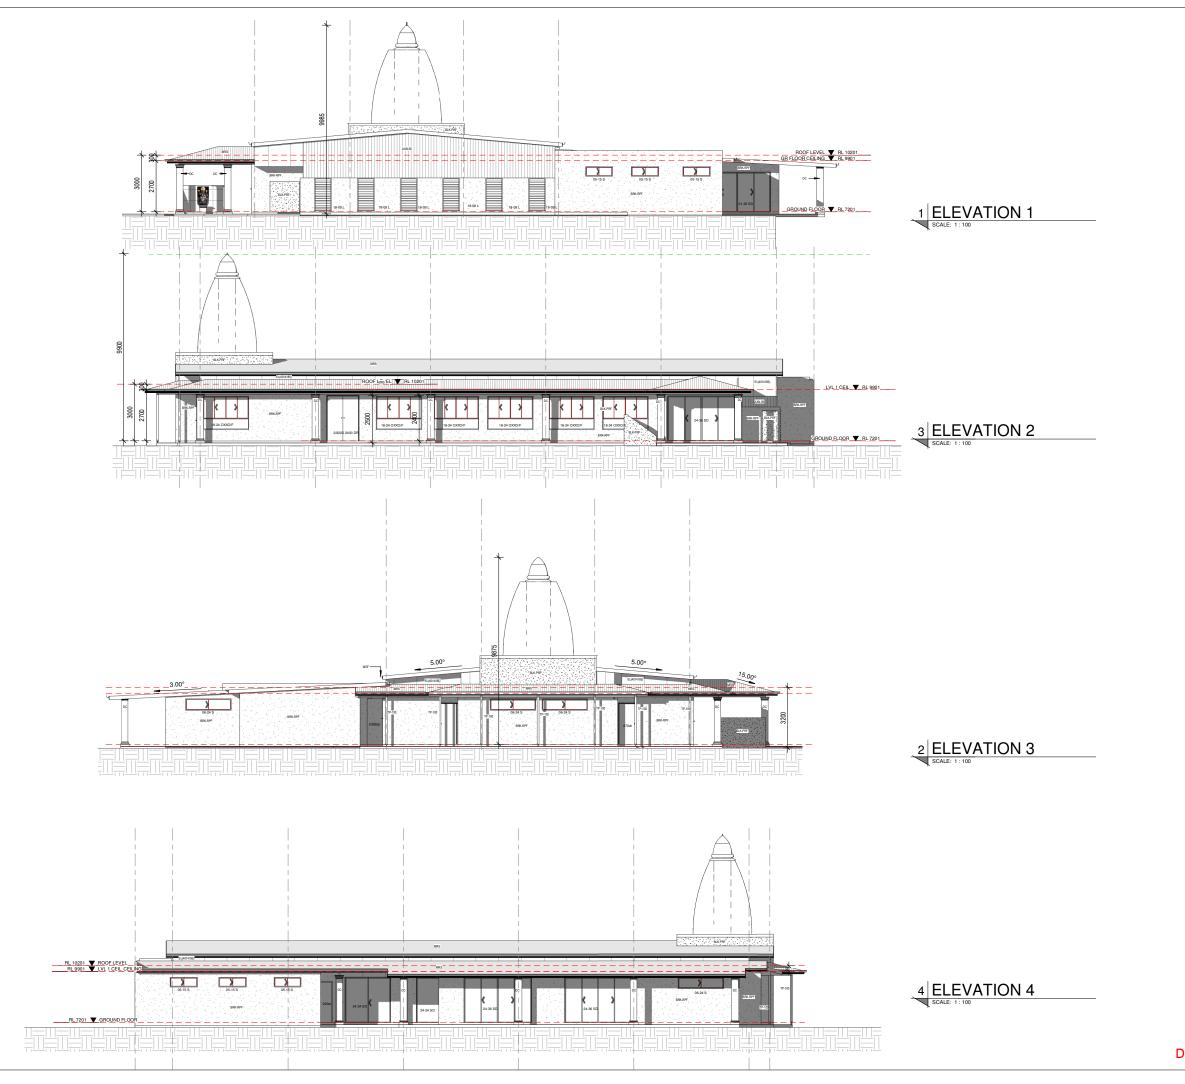

- These designs and plans are the copyright of AGILE BUILDESIGN and PROJMAN Pty Ltd and cannot be reproduced without written permission.
- Verify all dimensions on site prior to the commencement of work.
- Do not scale off these drawings.
- Report discrepancies to AGILE BUILDESIGN and PROJMAN Pty Ltd before carrying out work.

| Issue | Date | Milestone | Check |
|----------------|---|--|----------------------------|
| | | | |
| | | | |
| | | | |
| | | | |
| | | | |
| | | | |
| - | | | |
| | | | |
| | | 1 | |
| | | | |
| | | | |
| \neg | | | |
| | | | |
| | | | |
| 1 1 1 1 A | | | |
| | NDME | | |
| Issue | NDME! | Description | Author |
| Issue A | Date | Description Design approved by Committee 2016 | SD |
PROJECT

PLACE OF WORSHIP COMPLEX FLOOR PLAN

CLIENT

HINDU SOCIETY OF QLD. INC



Agile Buildesign and Projman

QBSA Lic No 1272865

7 Colonial Court, Little Mountain Caloundra, Old 4551 Phone: 07 5499 6881 Mob: 0401582214 Email: agilebd.pm@gmail.com


DRAWING TITLE

ELEVATIONS

| awn | check | date | scale |
|-------|-------|----------|------------|
| SD | SD | 27/06/16 | 1:100 @ A1 |
| b no. | dr | wg no. | issue |
| | | | |

DEVELOPMENT APPROVAL 16-101 P-0201

1 P-0201 G

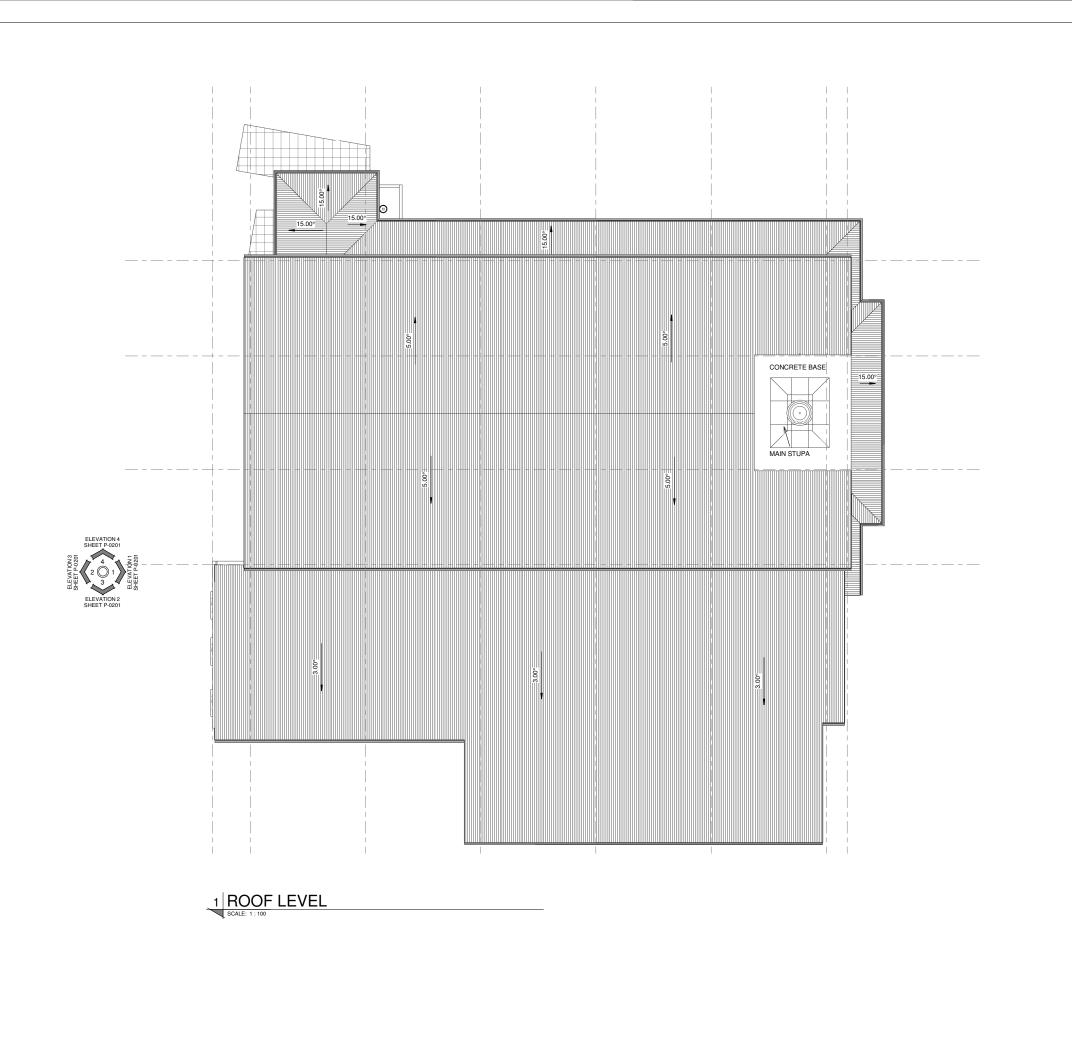

- These designs and plans are the copyright of AGILE BUILDESIGN and PROJMAN Pty Ltd and cannot be reproduced without written permission.
- Verify all dimensions on site prior to the commencement of work.
- Do not scale off these drawings.
- Report discrepancies to AGILE
 BUILDESIGN and PROJMAN Pty Ltd before carrying out work.

| | DOCU | MENT STATUS & REVIEW | ' |
|-------------|--|---|----------------------------|
| Issue | Date | Milestone | Check |
| | | | |
| | | | |
| AMEI | NDMEN | ITS | |
| Issue | Date | Description | |
| A | | | Author |
| | | Design approved by Committee 2016 | SD |
| D E F | 04 Dat 17 01 Jun 18 02 Jan 19 11 Mar 19 | Design approved by Committee 2016 Revision 4 - Temple enterged - New Committee 2017 Revision 5 - DA Reddesign Revision 6 - Design Revision 6 - Design Revision 6 - Design | SD SD SD SD SD |
PROJECT PLACE OF WORSHIP COMPLEX FLOOR PLAN

HINDU SOCIETY OF QLD. INC



Agile Buildesign and Projman QBSA Lic No 1272865

7 Colonial Court, Little Mountain Caloundra, Old 4551 Phone: 07 5499 6881 Mob: 0401582214 Email: agilebd.pm@gmail.com

DRAWING TITLE

ROOF PLAN

 drawn
 check
 date

 SD
 SD
 27/06/16
 1:100 @ A1

G -v-May-

16-101 P-0202





1 AERIAL VIEW FROM NORTH EAST



2 VIEW FROM SOUTH WEST

- These designs and plans are the copyright of AGILE BUILDESIGN and PROJMAN Pty Ltd and cannot be reproduced without written permission.
- Verify all dimensions on site prior
- to the commencement of work.
- · Do not scale off these drawings. Report discrepancies to AGILE
- BUILDESIGN and PROJMAN Pty Ltd before carrying out work.

| _ | | 1 | |
|------------------|---|--|----------------------------|
| sue | Date | Milestone | Chec |
| | | | |
| | | | |
| | | | |
| | | | |
| | | | |
| | | | |
| | | | |
| _ | | | |
| | | | |
| | | | |
| | | | |
| | | | |
| | | | |
| | | | |
| | | | |
| - 1 | | | |
| | | | |
| | | | |
| MEN | IDMEI | NTS | |
| | NDME! | NTS Description | luto |
| | | | SD |
| SSUE A | Date 08 Sep 17 | Description Design approved by Committee 2016 Revision 4 - Temple enlarged - New Committee 2017 | SD SD |
| ssue A | Date D8 Sep 17 04 Dec 17 | Design approved by Committee 2016 Revision 4 - Temple enlarged - New Committee 2017 Revision 5 - DA | SD |
| A B C | Date 08 Sep 17 04 Dec 17 01 Jun 18 | Design approved by Committee 2016 Revision 4 - Temple enlarged - New Committee 2017 Revision 5 - DA Redesign | SD SD SD SD |
PROJECT

PLACE OF WORSHIP COMPLEX FLOOR PLAN

HINDU SOCIETY OF QLD. INC



Agile Buildesign and Projman

QBSA Lic No 1272865

7 Colonial Court, Little Mountain Caloundra, Old 4551 Phone: 07 5499 6881 Mob: 0401582214 Email: agilebd.pm@gmail.com

DRAWING TITLE

PERSPECTIVES

 drawn
 check
 date

 SD
 SD
 01/06/18
 @ A1 issue

G

16-101 P-0203